


Proposed Directional Signage for Wem Industrial Estate

Cost £960

Date: 18/09/2018

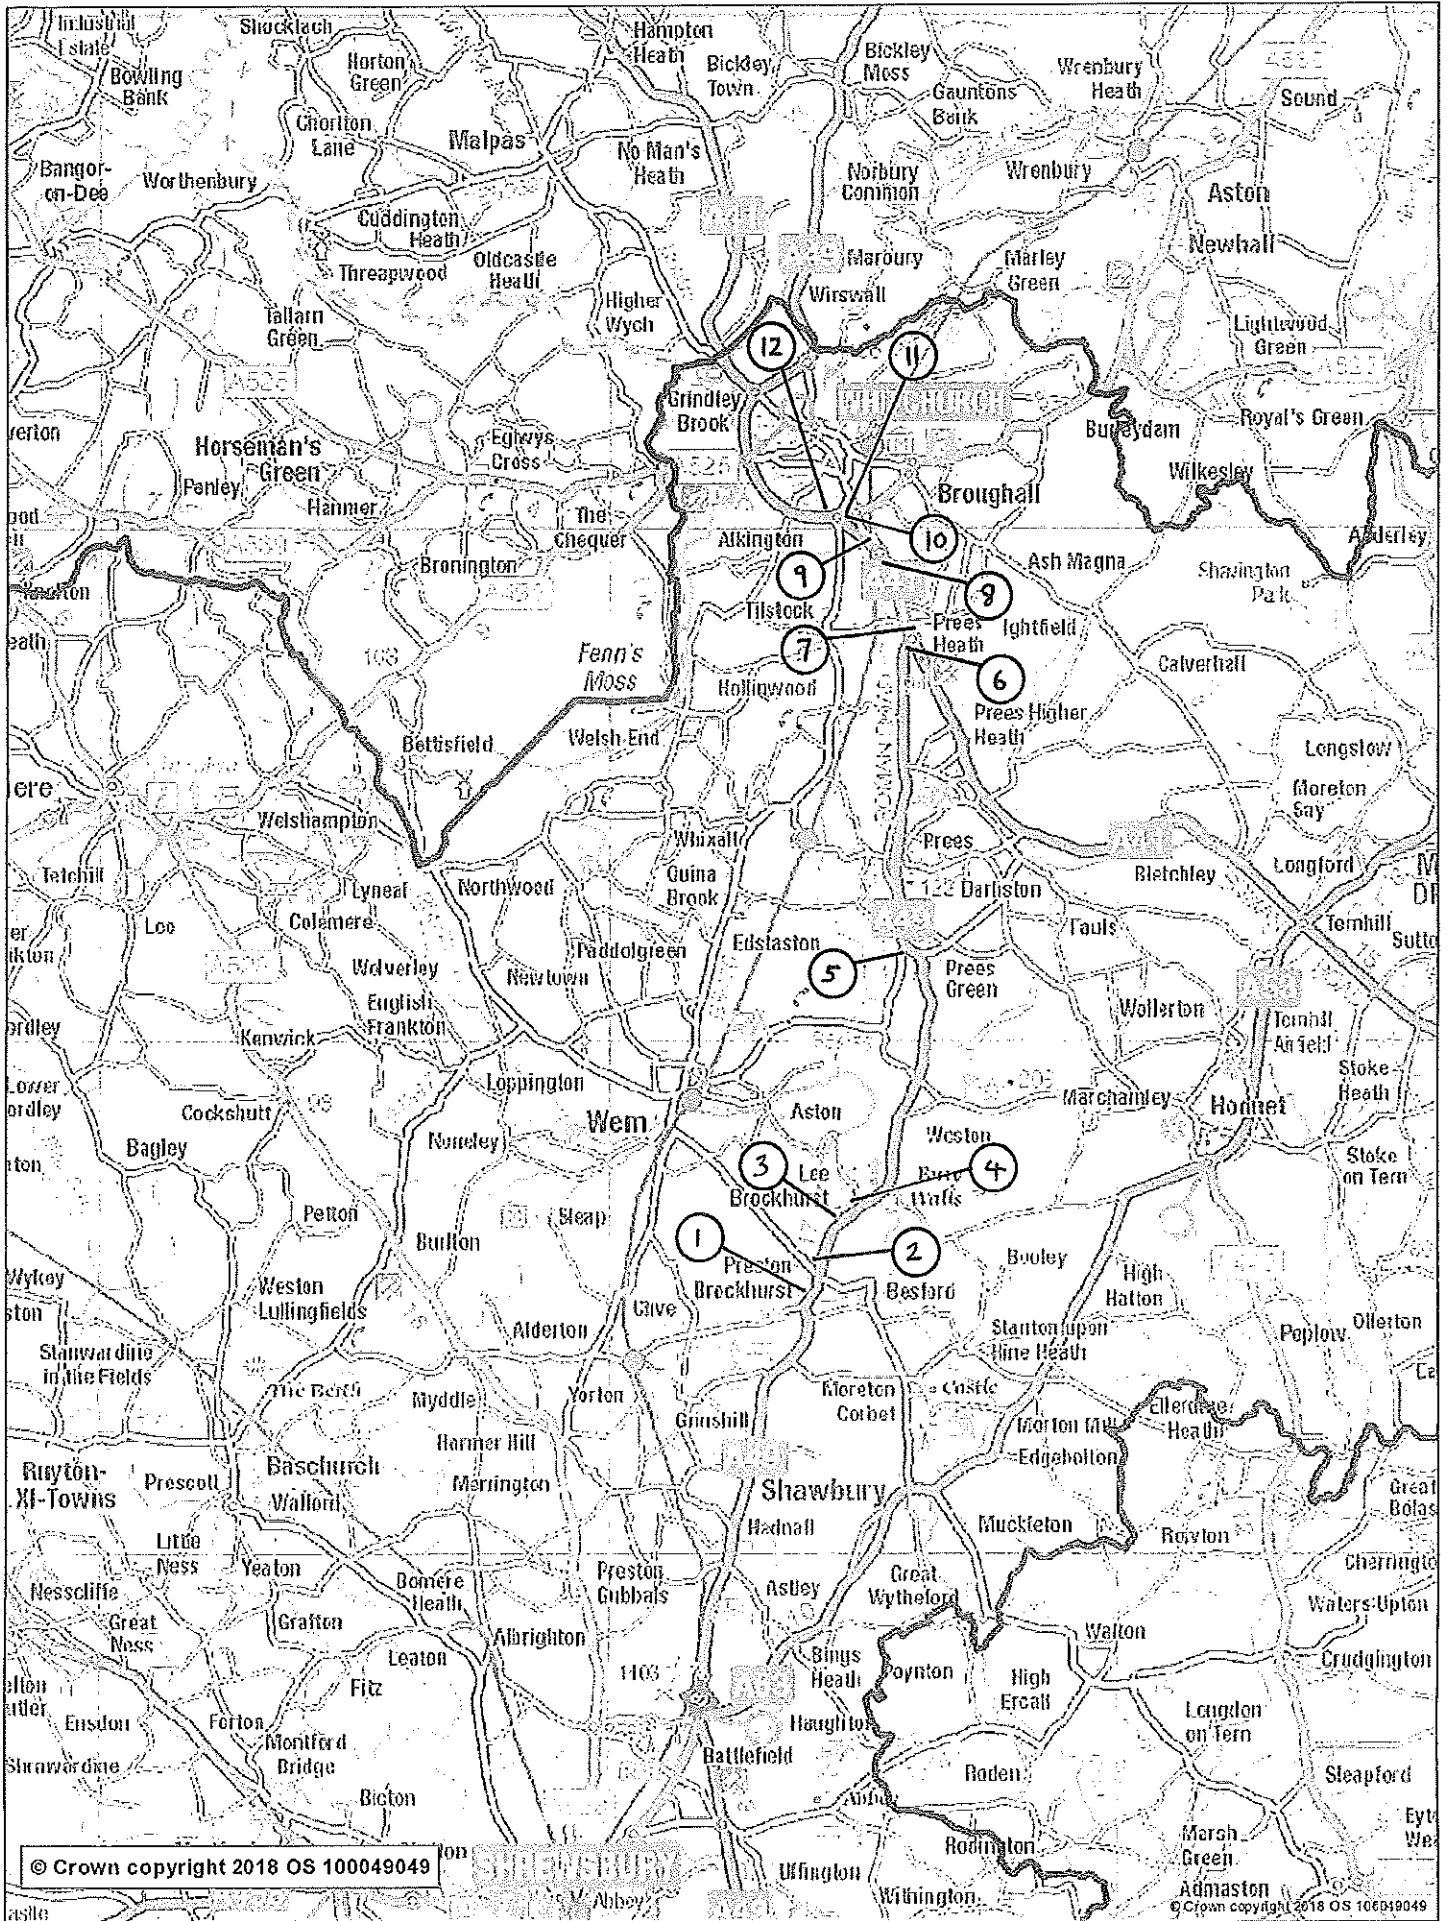




Existing Directional Signage for Wem Industrial Estate

Date: 18/09/2018



TS7 – A41 Eastbound Approach to Tilstock Roundabout

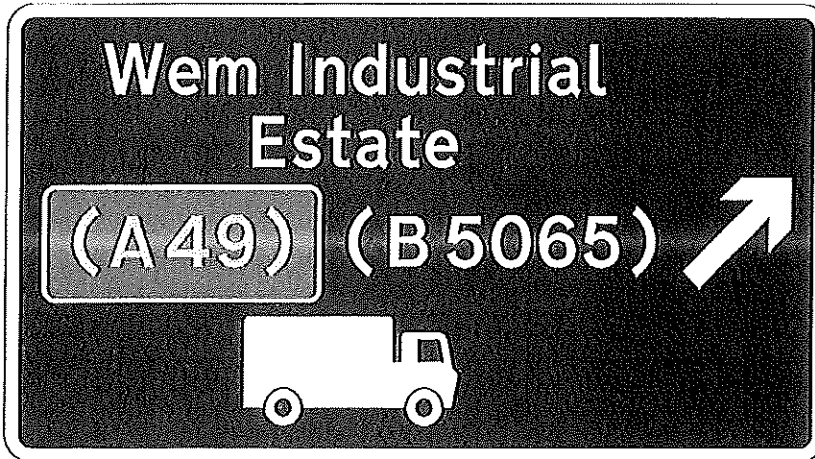

Scale 1:15
Dimensions (in mm):
Width: 1723, Height: 946
x-Height: 75
Area: 1.63 sq m

Colours:


- white on black
- white on green, yellow R1No

Material: BS EN 12899-1:2007
class: RA2

Date printed: 18-09-18

SignPlot v2.20

Shropshire County Council

 

Scale 1:10
Dimensions (in mm):
Width: 1202, Height: 570
x-Height: 62.5
Area: 0.69 sq m

Colours:
■ white on black


Material: BS EN 12899-1:2007
class: RA2

Date printed: 18-09-18

SignPlot v2.20

Shropshire County Council

TS1 – Huffley Lane Approach to Ellesmere Road Roundabout

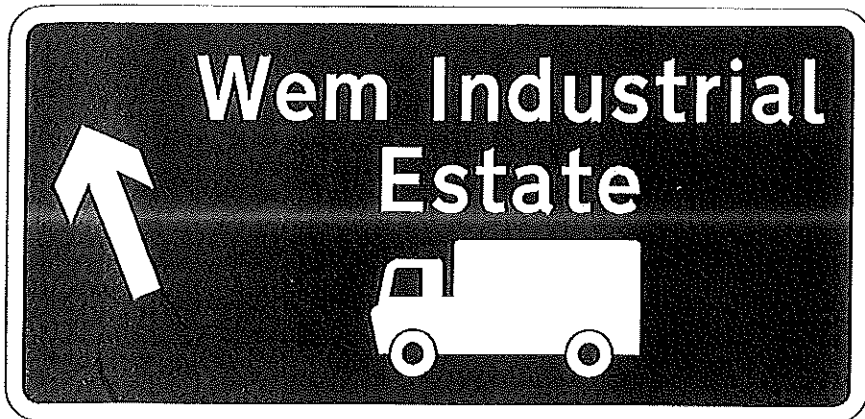


Scale 1:15
Dimensions (in mm):
Width: 1660, Height: 445
x-Height: 62.5
Area: 0.74 sq m

Colours:
■ white on black

Material: BS EN 12899-1:2007
class: RA2

TS2 – A5124 Splitter Island Ellesmere Road Roundabout

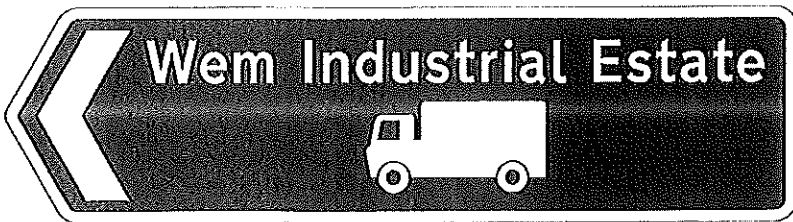

Date printed: 18-09-18

SignPlot v2.20


Shropshire County Council

Scale 1:20
Dimensions (in mm):
Width: 2181, Height: 1262
x-Height: 100
Area: 2.75 sq m

Colours:
■ white on black
■ white on green, yellow R1No

TS3 – A5124 Eastbound Approach to Battlefield Roundabout

Material: BS EN 12899-1:2007
class: RA2

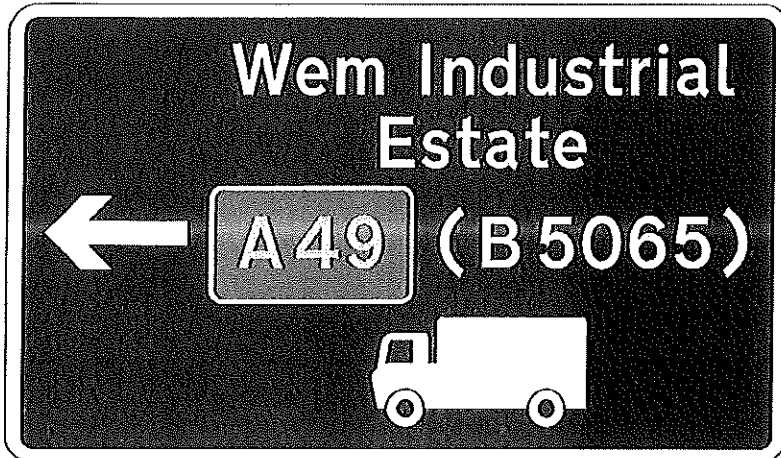


Date printed: 18-09-18

SignPlot v2.20

Shropshire County Council

TS4 – B5476 Northbound Approach to Wem

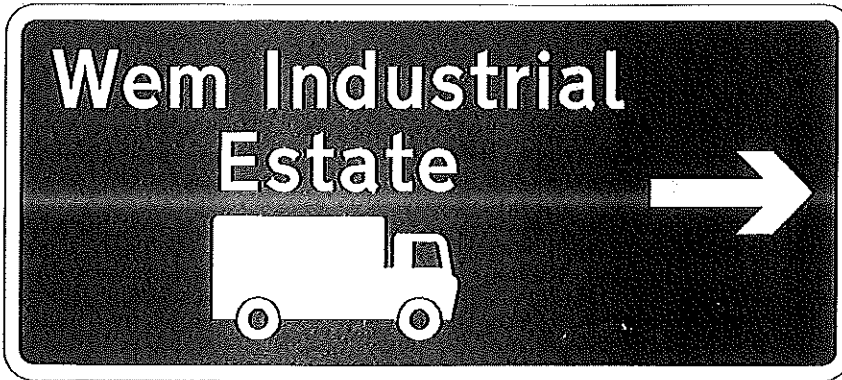

Scale 1:11
Dimensions (in mm):
Width: 1303, Height: 570
x-Height: 62.5
Area: 0.74 sq m

Colours:
■ white on black

Material: BS EN 12899-1:2007
class: RA2

Date printed: 18-09-18

SignPlot v2.20

Shropshire County Council