

2026 Wem Christmas Lights Location of Brackets and Sockets in Wem and upgrade of lines dates

Location	Address	Bracket	Socket	Standalone	Line 1	Line 2	Line 3	Private
Wem Book Shop		1	1	*				
Wem Church Hall		1	1	*				
Hawkestone PH		1	1	*				
JSL Country Supplies		1	1	*				
Ex Drayton Gate PH		2	1	*				
Dog Grooming Parlour		1	1	*				
Ian Cliffs		1	1	*				
Stage Door		1	1	*				
Painters Funeral Directors		1	1	*				
Co Op Store		4	1	*				
Green opp Hawkestone PH								*
Tree on Church Lawn			1	*				
Tree Jubilee Square			1	*				
Indian Restaurant		2	1		*2023			
Computer Factory		1	1		*2023			
Dancing Bean	58HS	1	1		*2023			
Avante Hairdressers		1	1		*2023			
Book Shop		1	1		*2023			
Gemini	48HS	1	1		*2023			
White Horse PH		1	1		*2023			
Project Ink		1	1		*2023			
Stacy/R Greaves FD	40/42HS	1	1		*2023			
Princes	38HS	2	1		*2023			
Chinese Takeaway/SPSP	36HS	1	1		*2023			
Warbling Tit	49HS	1	1			*2025		
Harfitts/Book Shop	47HS	1	1			*2025		
Kings		1	1			*2025		
Premier foods	39HS	1	1			*2025		
Euroshop		1	1			*2025		
Jays Place	33HS	1	1			*2025		
Empty Ex Pastry Box	31HS	1	1			*2025		
Chinese Takeaway	27HS	1	1			*2025		
Old Post Office PH / redshed		1	1			*2025		
Empty	23HS	1	1			*2025		
Fruitful Deli	21HS	1	1			*2025		
Bay barbers	17HS	1	1			*2023		
Monks	15HS	1	1			*2023		
Euroworks	13-11HS	1	1			*2023		
Taylor & Taylor H/Dressers	9HS	1	1			*2023		
Library	3HS	2	1			*2023		
Welch Estate Agent	Car Pk	1	1			*2023		
Oddfellows	Car Pk	1	1			*2023		
White Lion PH		1	1			S/A		
Halo Hairdressers	73HS	1	1			S/A		
Ex Lisa Curtains	3NS	1	1				2024	
Empty Ex Welches Estate Agents		1	1				*2024	
Phone Shop	2HS	1	1				*2024	
Wishing Well TC	4HS	1	1				*2024	
Beauty Saton/Olivers Butcher	6-8HS	1	1				*2024	
House	8HS	1	1				*2024	
Dasher	10-12HS	1	1				*2024	
Castle PH		2	2				*2024	
Scrivens	18HS	1	1				*2024	
Harfitts	20HS	1	1				*2023	
Computer shop	22HS	1	1				*2023	
Heathers Hairdressers	24HS	1	1				*2023	
Seasons Florist	26HS	1	1				*2023	
Hairdresser	28HS	1	1				*2023	
Town Hall		2	1				*2023	
Total		65	59					1

2025 15 new trees and light strings purchased

FIXED ELECTRICAL WIRES LOCATION + BRACKETS FOR TREES + SOCKETS

PARISH ONLINE

Wem Urban

Author: L. Administrator


Date: 04/06/2026

Scale: 1:1250 @ A4

0 10 20 30 40m


— Electrical Lines Powering Trees

● Socket + bracket location

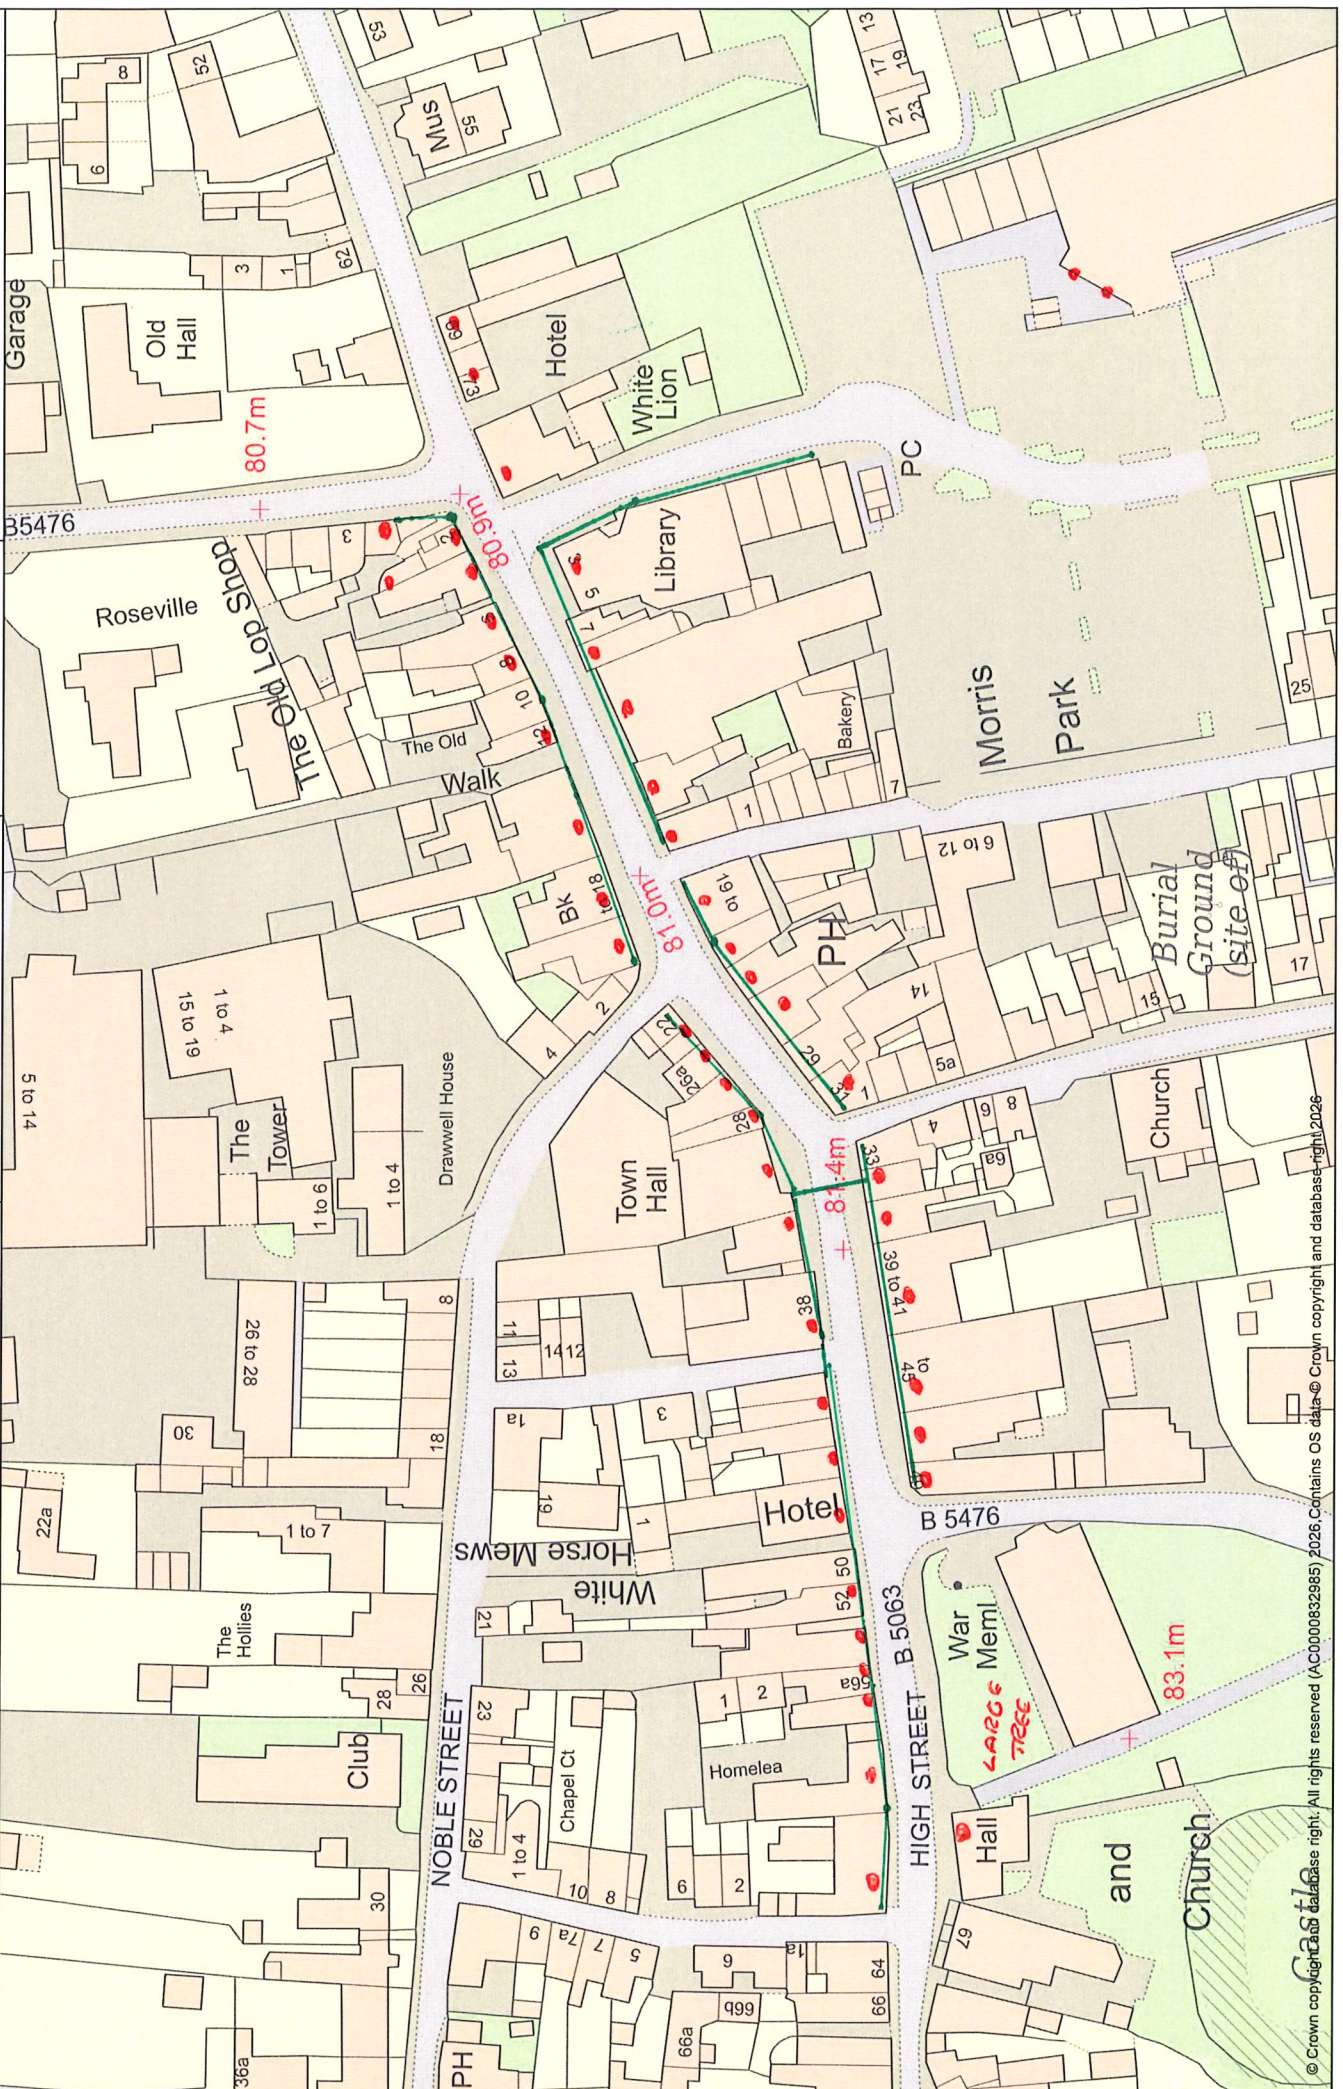


STANDARD

TREE + BRACKET

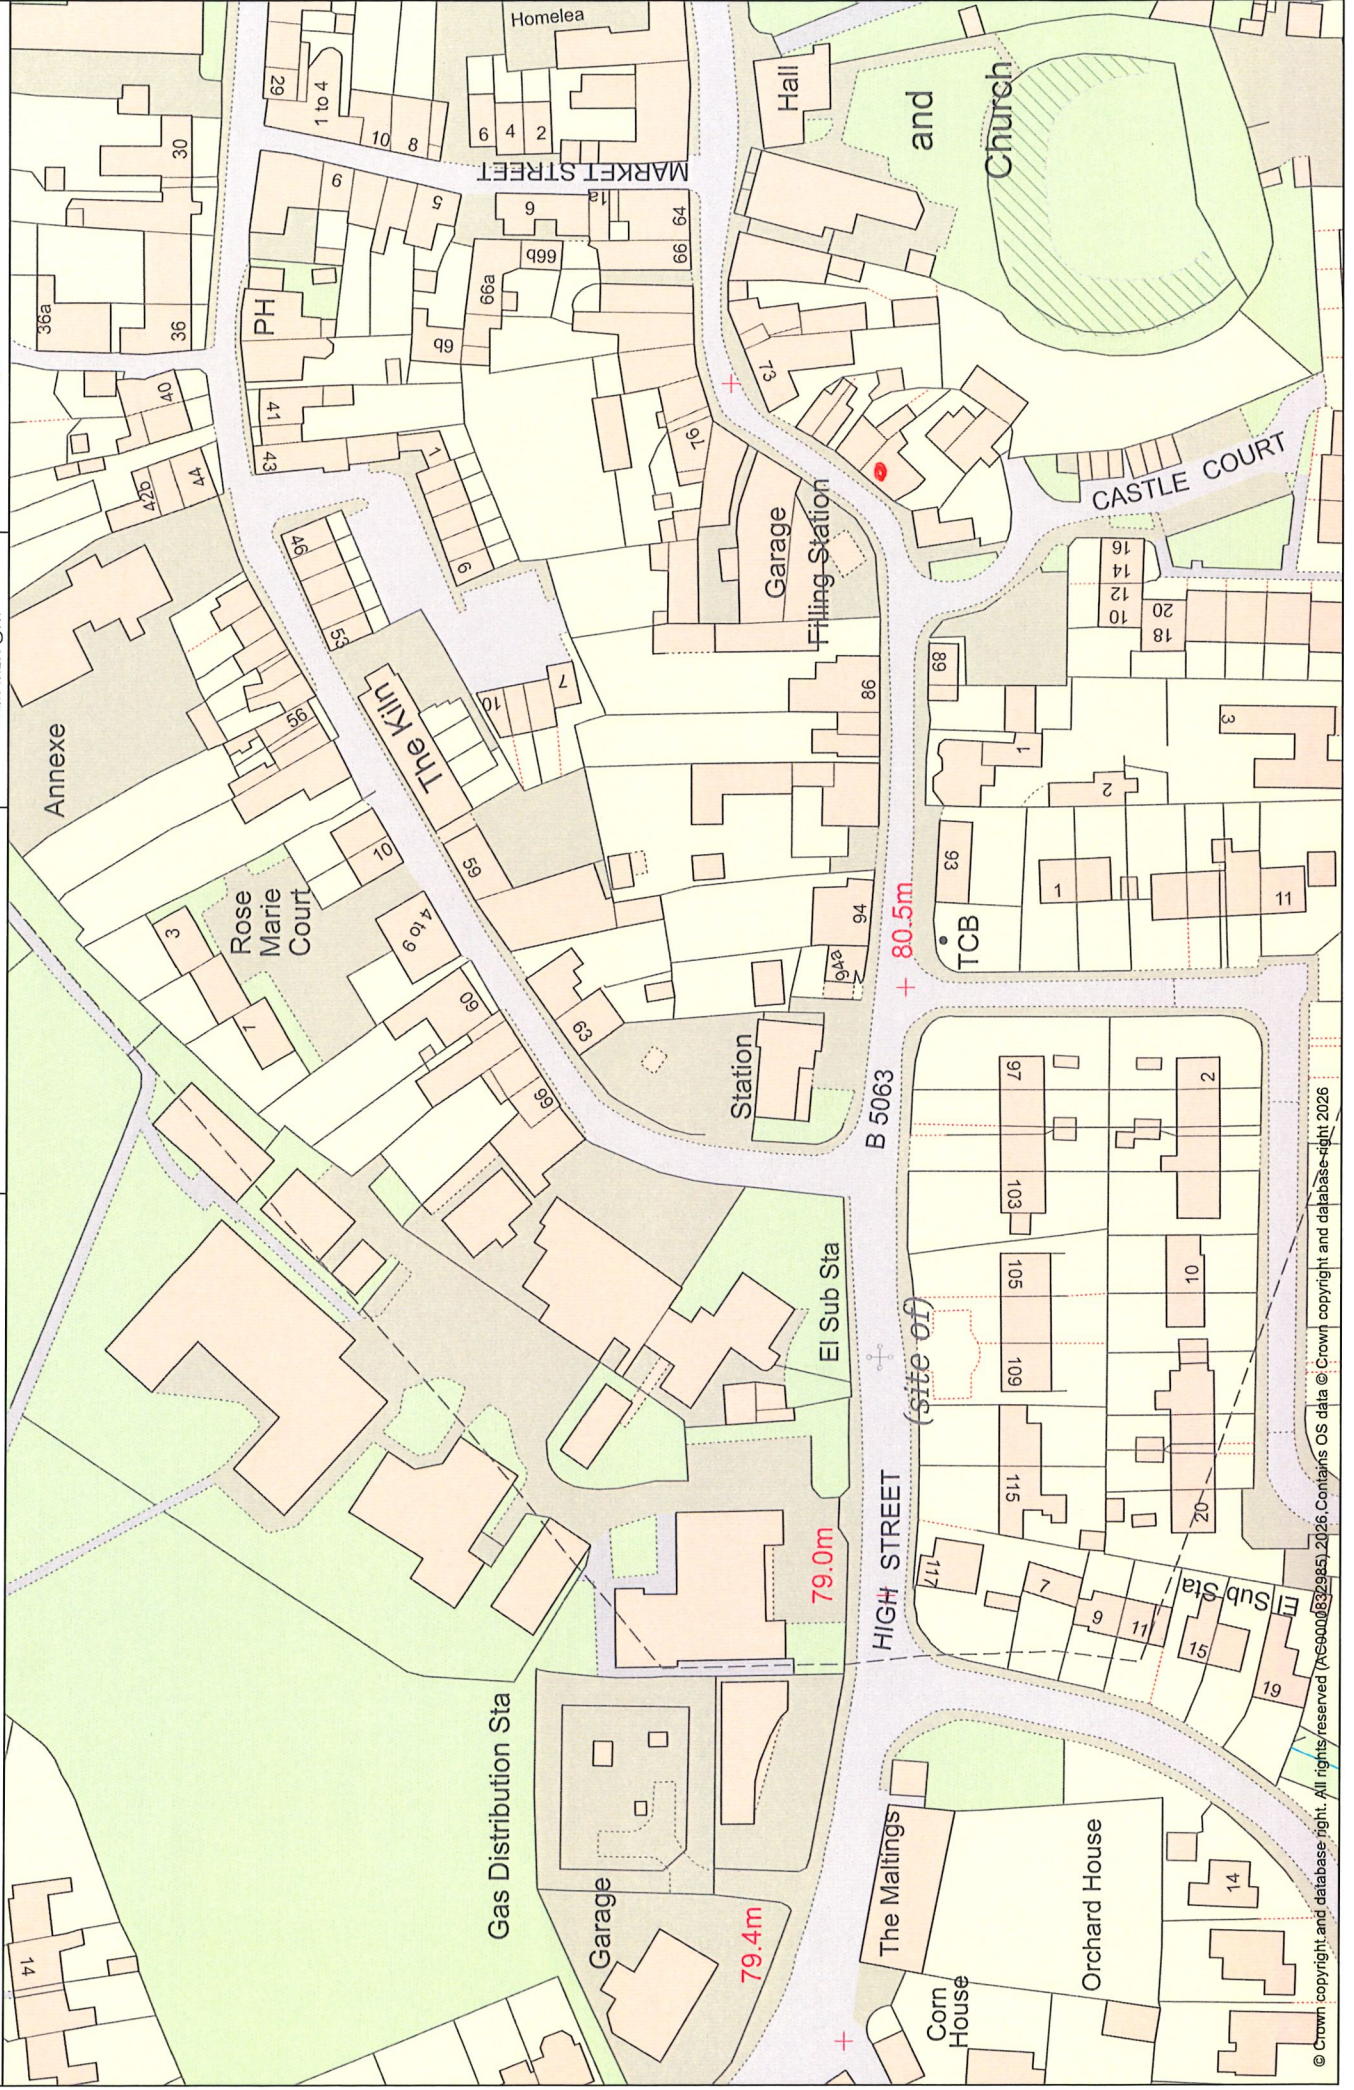

TREE + BRACKET STANDALONE

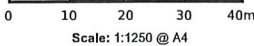

PH

80.5m

Springfield

Summer Lea

El Sub Sta

TCB

78 to 84

70 to 76

Myrtle Villa

Warwick House

Allotment Gardens

LB

Health Centre

80.6m

St Peter's CE Primary School

Mast (Telecommunication)

(Telecommunication)

Drawwell Walk

Edinburgh House (Council Offices)

El Sub Sta

Garage

Rampart

Builders Yard

